
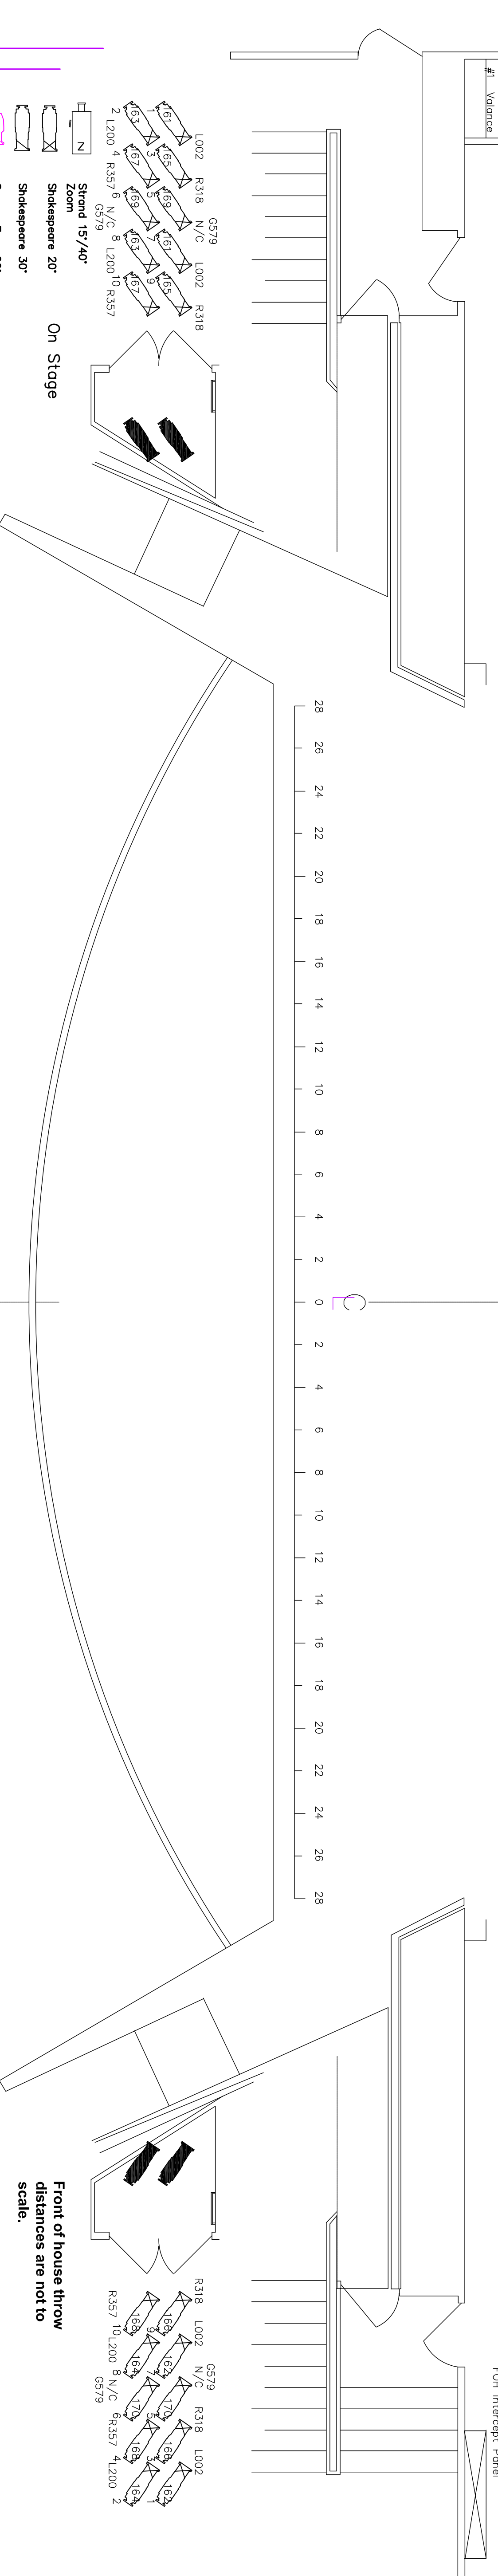


Road Power- 200a, 3 phase

Shore Power- 225a, 3 phase (200a)

Road Power- 200a, 3 phase

Auto Power- 200a, 3 phase

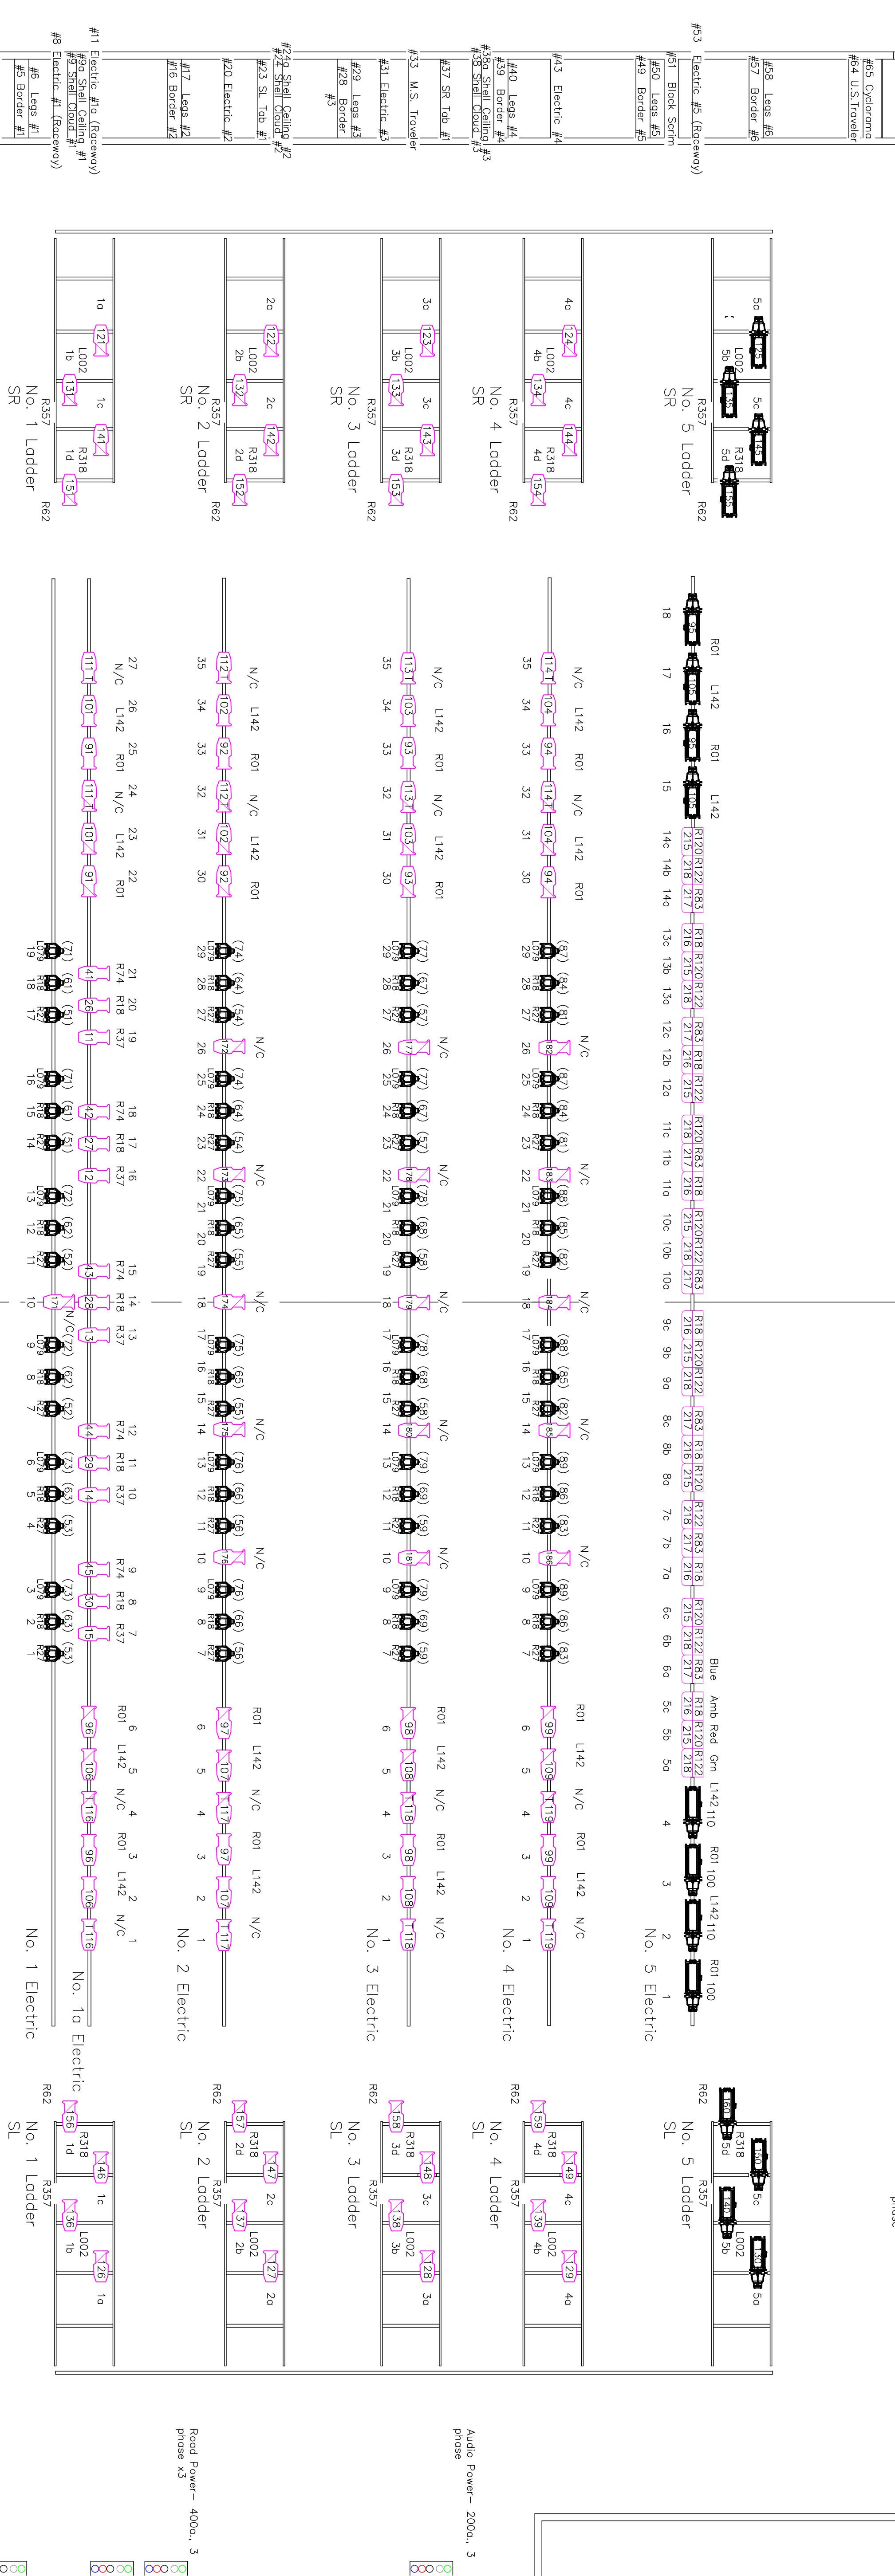

The Fred Kavli Theatre for the Performing Arts
 Reperatory Lighting Plot

Michael Tomico, Technical Production Supervisor
 Ken Millard, Master Electrician
 Released: July 2019

2100 Townsend Oaks Blvd,
 Thousand Oaks, California 91320
 Technical Production Office:
 (805) 442-2718

